



Louvre window **Tairmo**



status:		☐ enquiry	☐ order	ESG = Toughened glass VSG = Laminated glass
project number:			purchase order:	
project manager:			phone number:	
desired delivery date:			date:	
project:				
delivery address:				
contact person on site:				
Pos.:		01	02	03
no.:				
frame dimensions	width: (mm)			
	height: (mm)			
	type of frame: ☐ type 1 ☐ type 2 ☐ type 3 thickness: _____ mm (see detail frames)	☐ type 1 ☐ type 2 ☐ type 3 thickness: _____ mm (see detail frames)	☐ type 1 ☐ type 2 ☐ type 3 thickness: _____ mm (see detail frames)	
insulating block in Profiles:		☐ with ☐ without	☐ with ☐ without	☐ with ☐ without
desired Uw: (U-value Louvre)		_____ W/m²K	_____ W/m²K	_____ W/m²K
no. of blades:				
blade panel type	thickness: (mm)	40mm	40mm	40mm
	type of filling:	☐ triple glazed ☐ insulated blades / U = 0,7 (1,5 AL / 37mm PUR / 1,5 AL)	☐ triple glazed ☐ insulated blades / U = 0,7 (1,5 AL / 37mm PUR / 1,5 AL)	☐ triple glazed ☐ insulated blades / U = 0,7 (1,5 AL / 37mm PUR / 1,5 AL)
	glass design: (outer side / air space / inner side)	☐ 6* / 12 / 4 / 12 / *6 (Argon, Ug = 0,7) ☐ 4(ESG) /14/ 4 /14/ 4(ESG) (Argon Ug = 0,6) ☐ 6* / 12 / 4 / 12 / *6 (Krypton Ug = 0,5) ☐ 6** / 12 / 4 / 12 / **6 (Krypton Ug = 0,4) ☐ other _____	☐ 6* / 12 / 4 / 12 / *6 (Argon, Ug = 0,7) ☐ 4(ESG) /14/ 4 /14/ 4(ESG) (Argon Ug = 0,6) ☐ 6* / 12 / 4 / 12 / *6 (Krypton Ug = 0,5) ☐ 6** / 12 / 4 / 12 / **6 (Krypton Ug = 0,4) ☐ other _____	☐ 6* / 12 / 4 / 12 / *6 (Argon, Ug = 0,7) ☐ 4(ESG) /14/ 4 /14/ 4(ESG) (Argon Ug = 0,6) ☐ 6* / 12 / 4 / 12 / *6 (Krypton Ug = 0,5) ☐ 6** / 12 / 4 / 12 / **6 (Krypton Ug = 0,4) ☐ other _____
	type of glass:			
	finish:	☐ powder coated ☐ natural anodised	☐ powder coated ☐ natural anodised	☐ powder coated ☐ natural anodised
colour supplier & colourcode:				
controls	type of control:	☐ manual ☐ electric _____ V ☐ pneumatic	☐ manual ☐ electric _____ V ☐ pneumatic	☐ manual ☐ electric _____ V ☐ pneumatic
	description:			
	cable length: (standard = 2,5m)	_____ m	_____ m	_____ m
	cable exit: (LAH 65 only)	☐ top ☐ bottom ☐ side through frame	☐ top ☐ bottom ☐ side through frame	☐ top ☐ bottom ☐ side through frame
	control position:	☐ position A (right side) ☐ position B (left side) height _____ mm	☐ position A (right side) ☐ position B (left side) height _____ mm	☐ position A (right side) ☐ position B (left side) height _____ mm
fixing brackets / special adaptor:				
smoke vents CE- certified:		☐ yes ☐ no	☐ yes ☐ no	☐ yes ☐ no

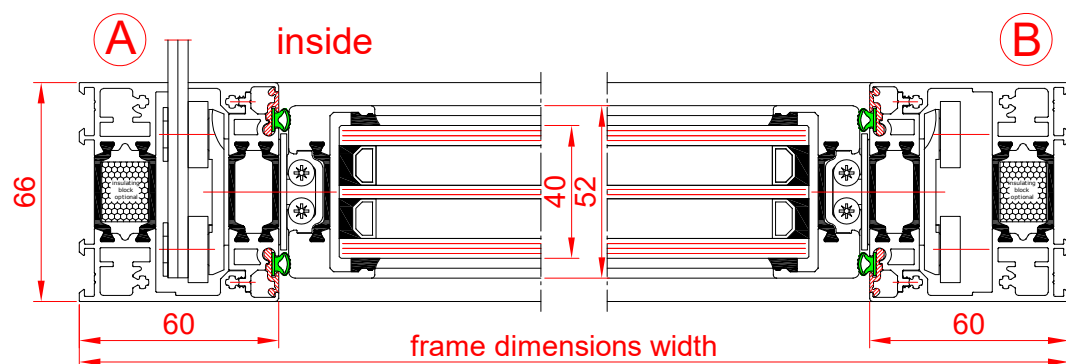


Frame type 2

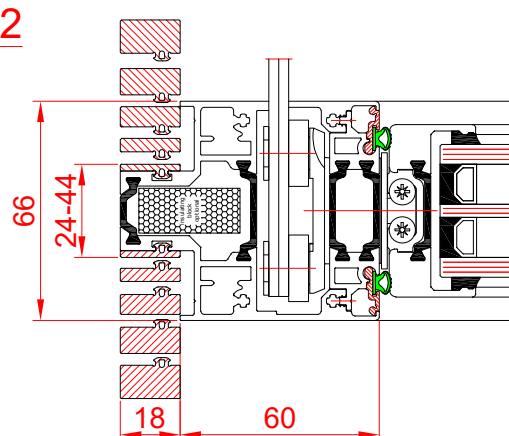


Frame type 3

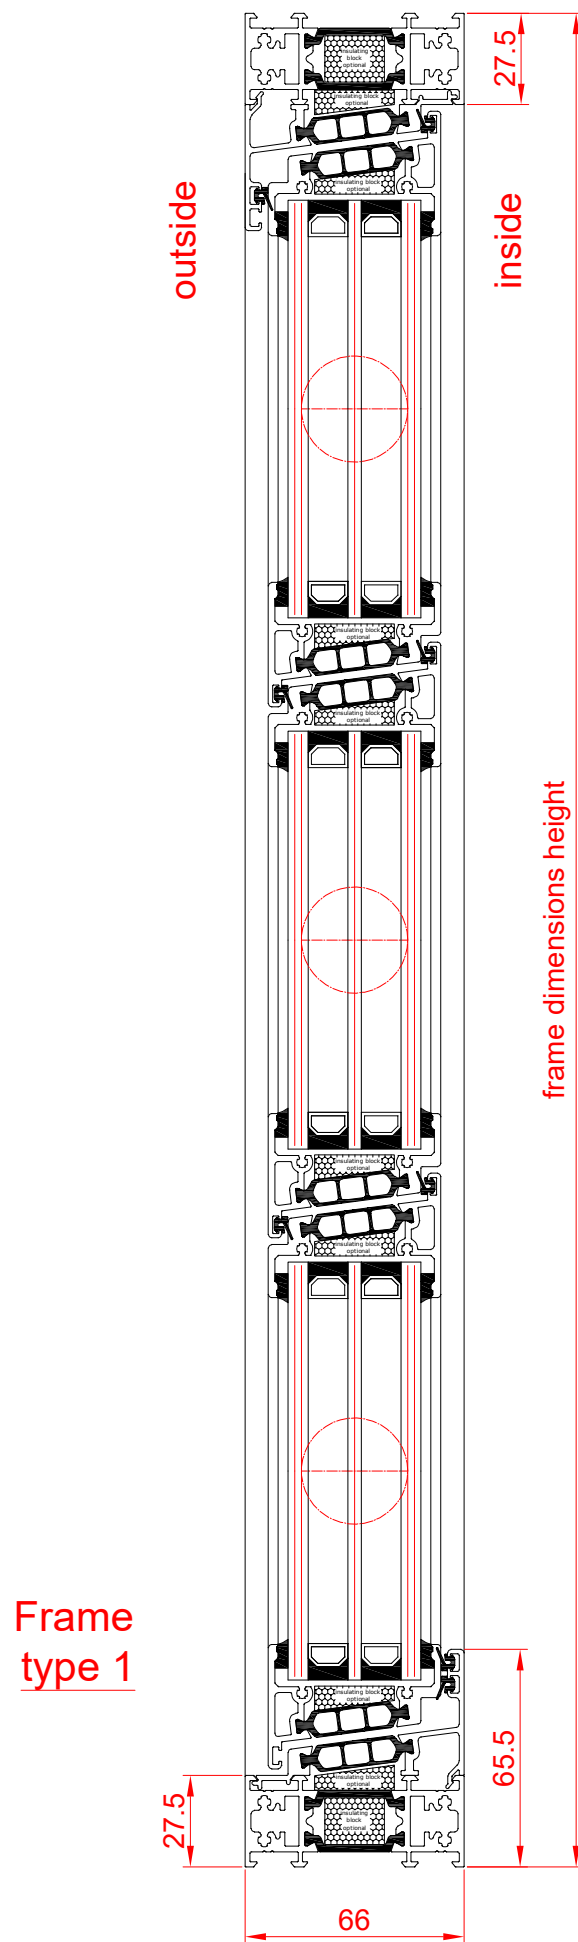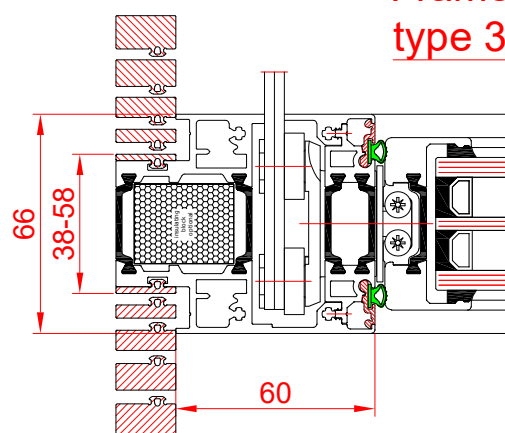

Frame type 1

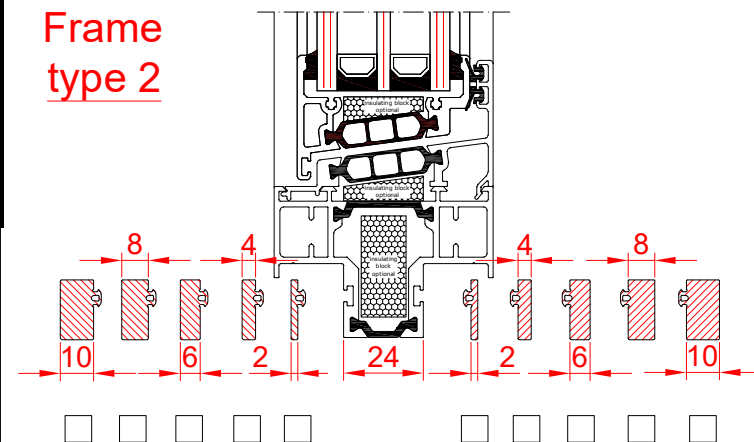

Frame type 3

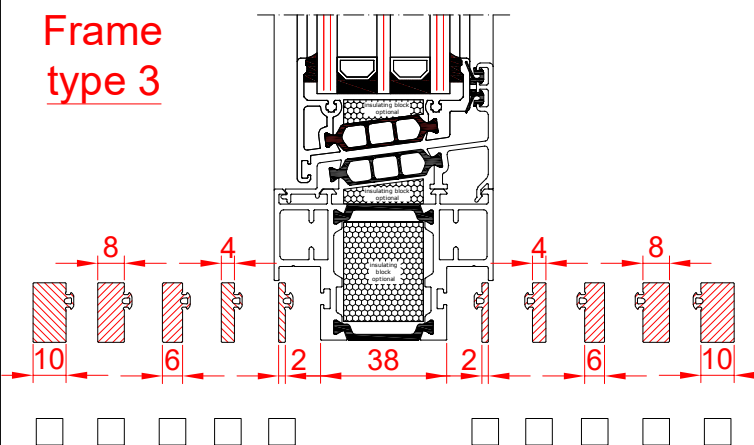

  profile insulating block optional